


SITE LOCATION
SCALE 1:500

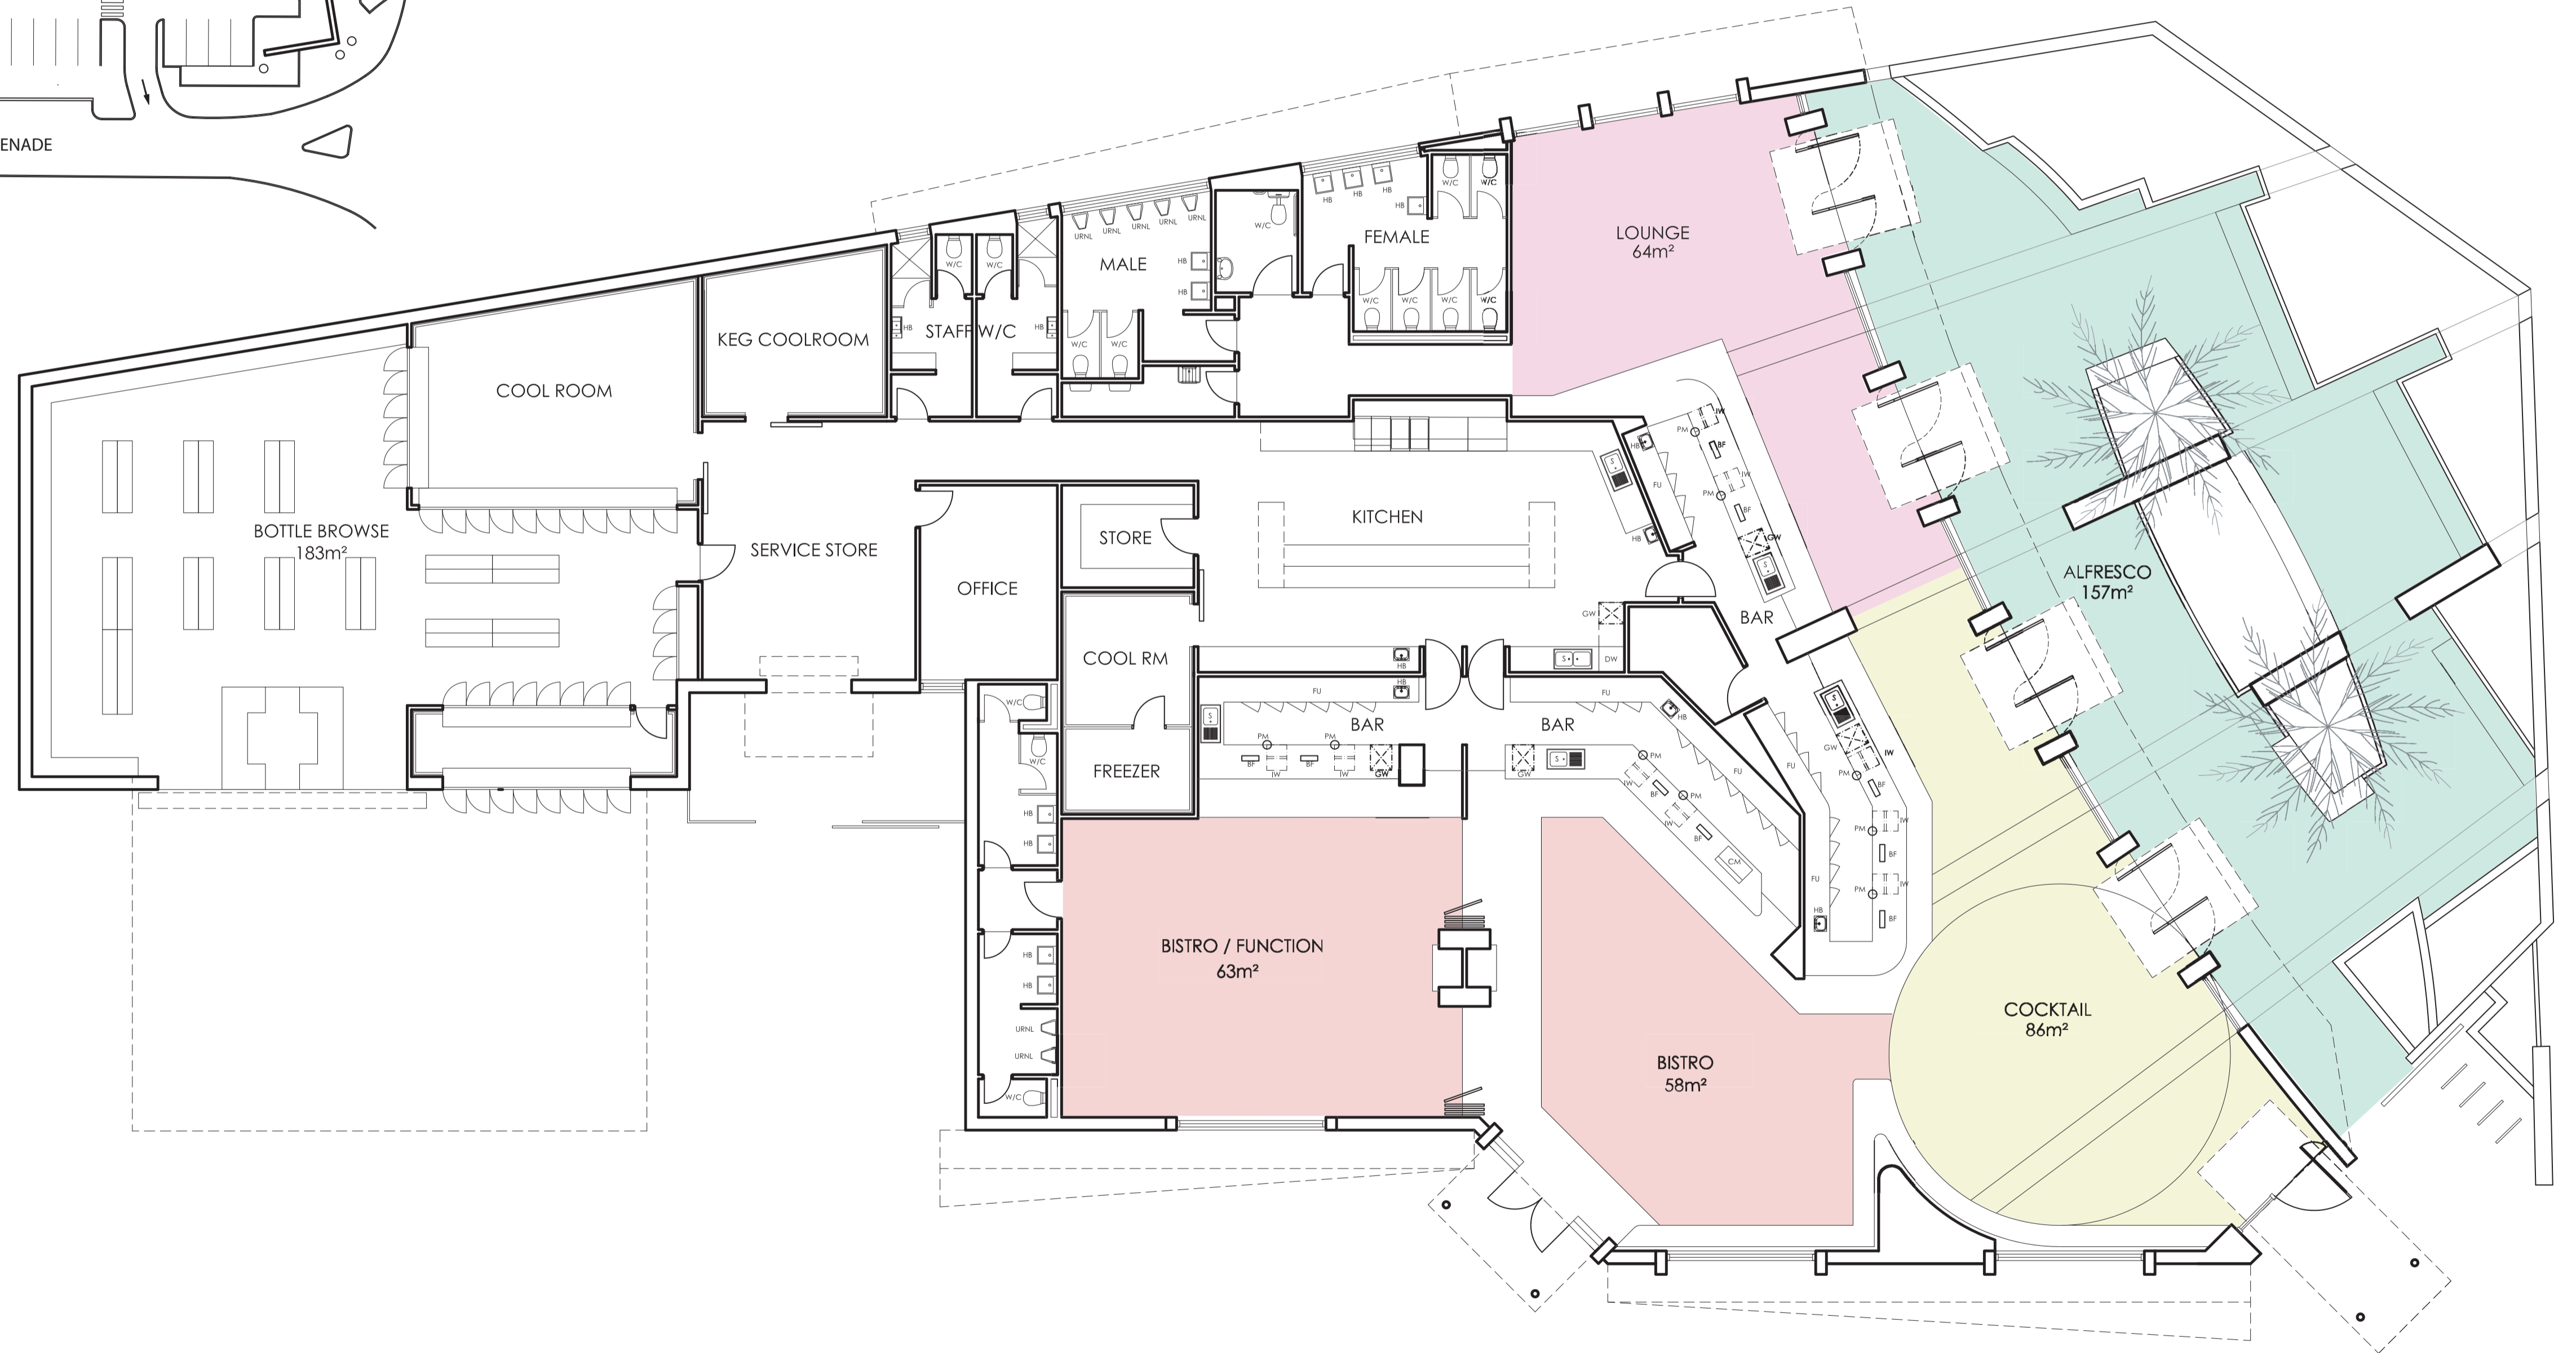

LEGEND

- | | |
|------|----------------|
| FU | FRIGE UNDER |
| GW | GLASS WASHER |
| IW | ICE WELL |
| BF | BEER FONT |
| PM | POST MIX |
| S | SINK |
| HB | HAND BASIN |
| CM | COFFEE MACHINE |
| URNL | URINAL |
| W/C | WATER CLOSET |
| DW | DISH WASHER |

Ground Floor Plan
HAMMOND PARK TAVERN
Liquor License



scale 1:200@A3 / 1:100@A1

0767
04 Dec 08



LL01